



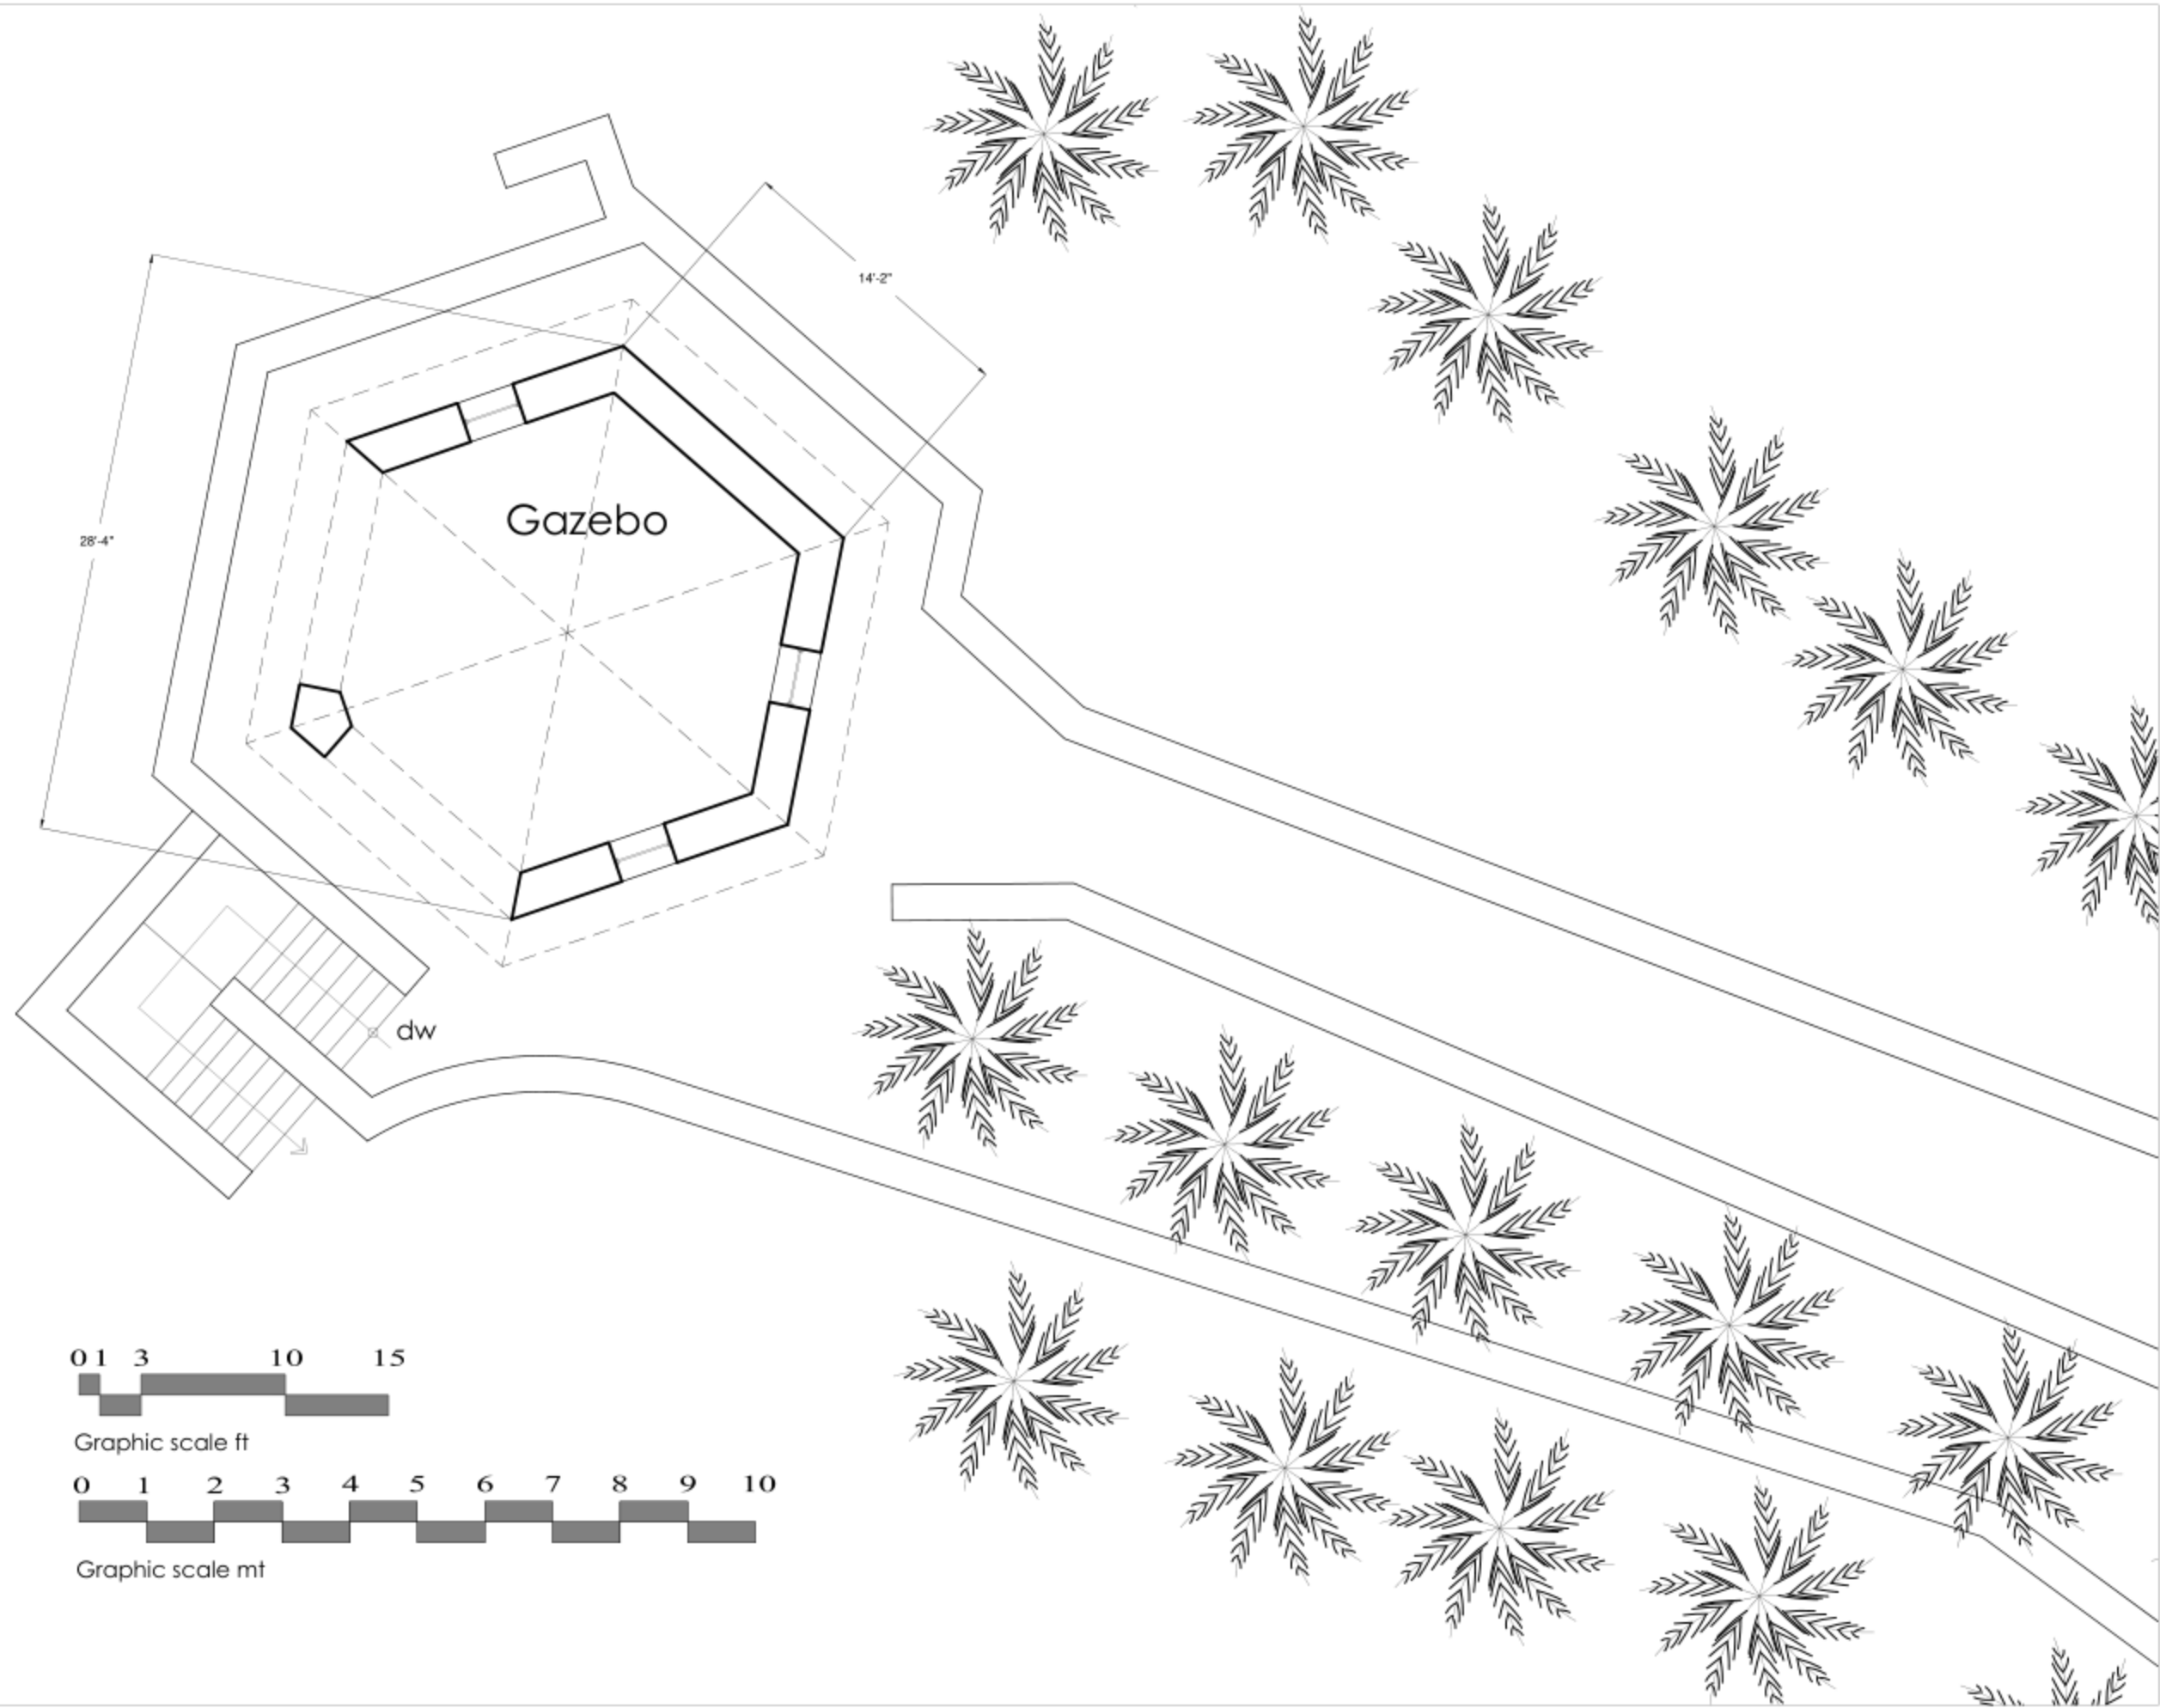

Graphic scale ft

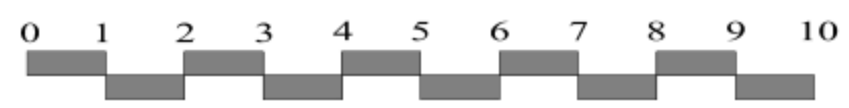

Graphic scale mt

Design Architect:

RADYCA

1400 Robert Ave., Suite 2120, Miami, FL 33131
Tel: 781-228-8900

Owner:

Location:

architect of record:

landscape architect:

interior designer:

mechanical engineer:

electrical engineer:

structural engineer:

planting engineer:

general contractor:

Construction Document Set

REV #	Description	Date

Little St. James &
Great St. James
U.S. Virgin Islands

Gazebo
(Existing)

Scale:

3/32" = 1'-0"

Drawn By:

JVGC

Orientation:

Sheet:

E.09

Copyright 2016 RADYCA, Inc.