



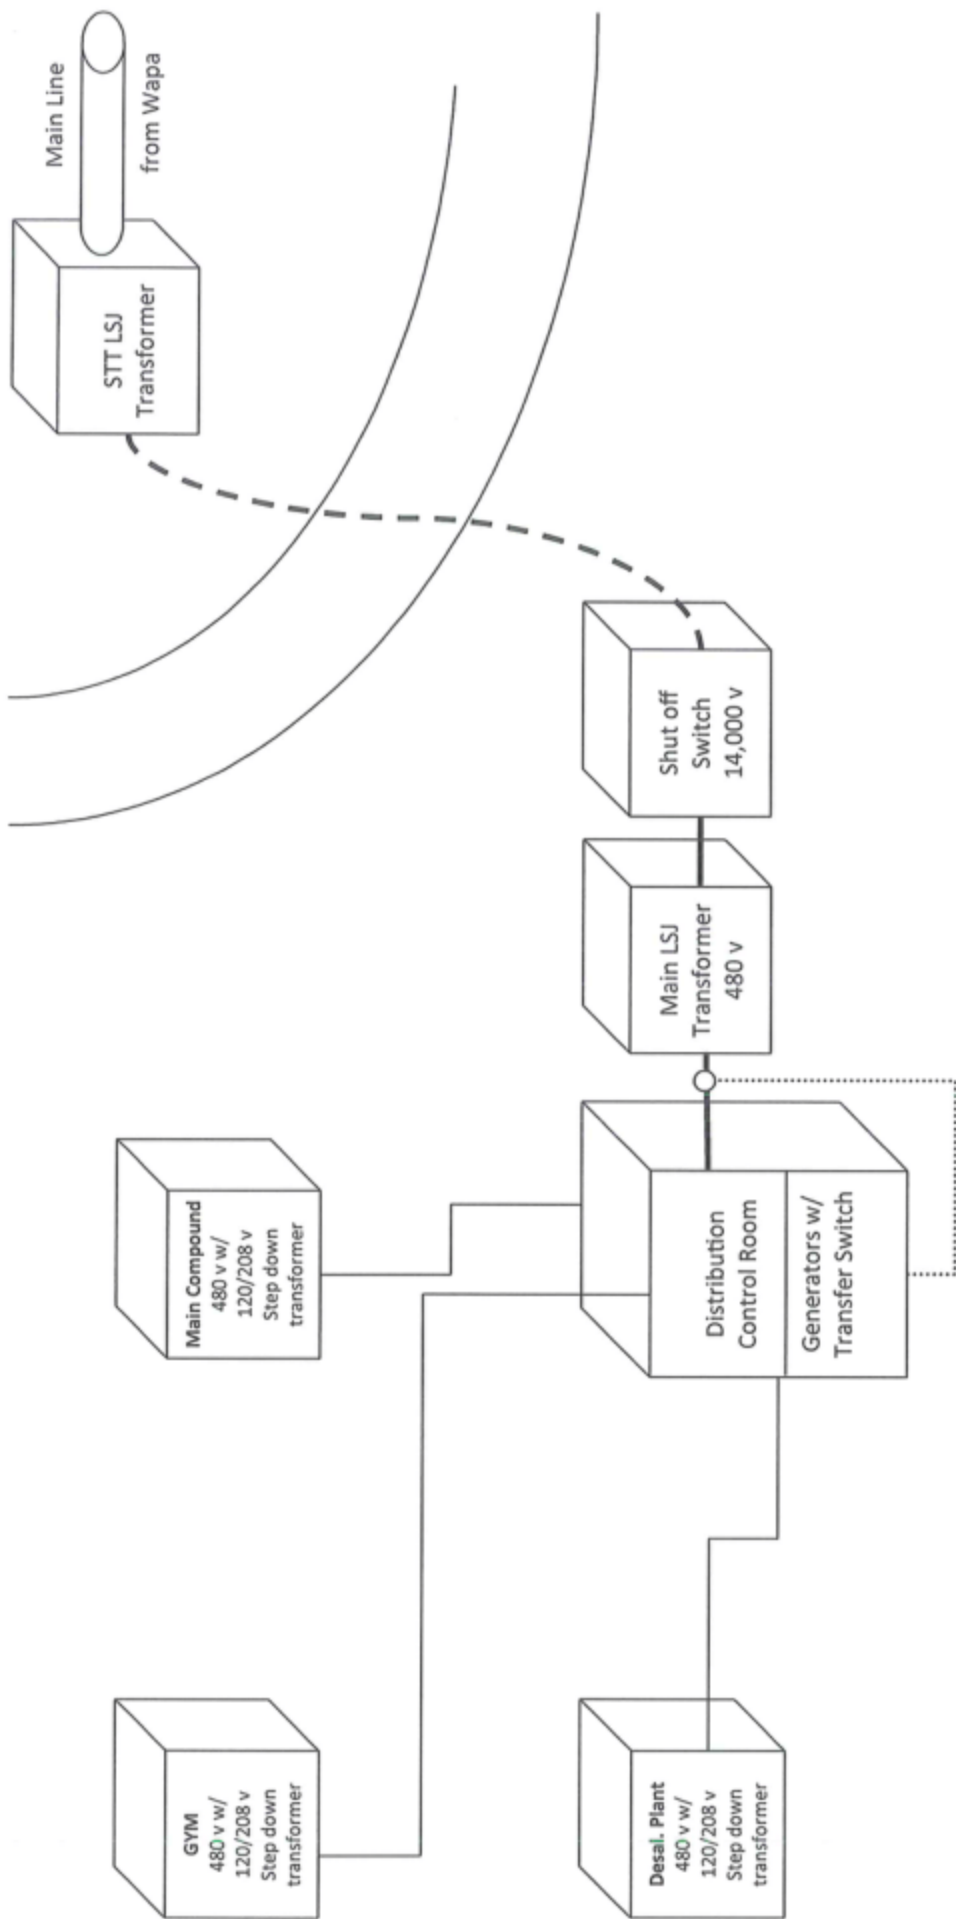

LSJ Electrical Schematic

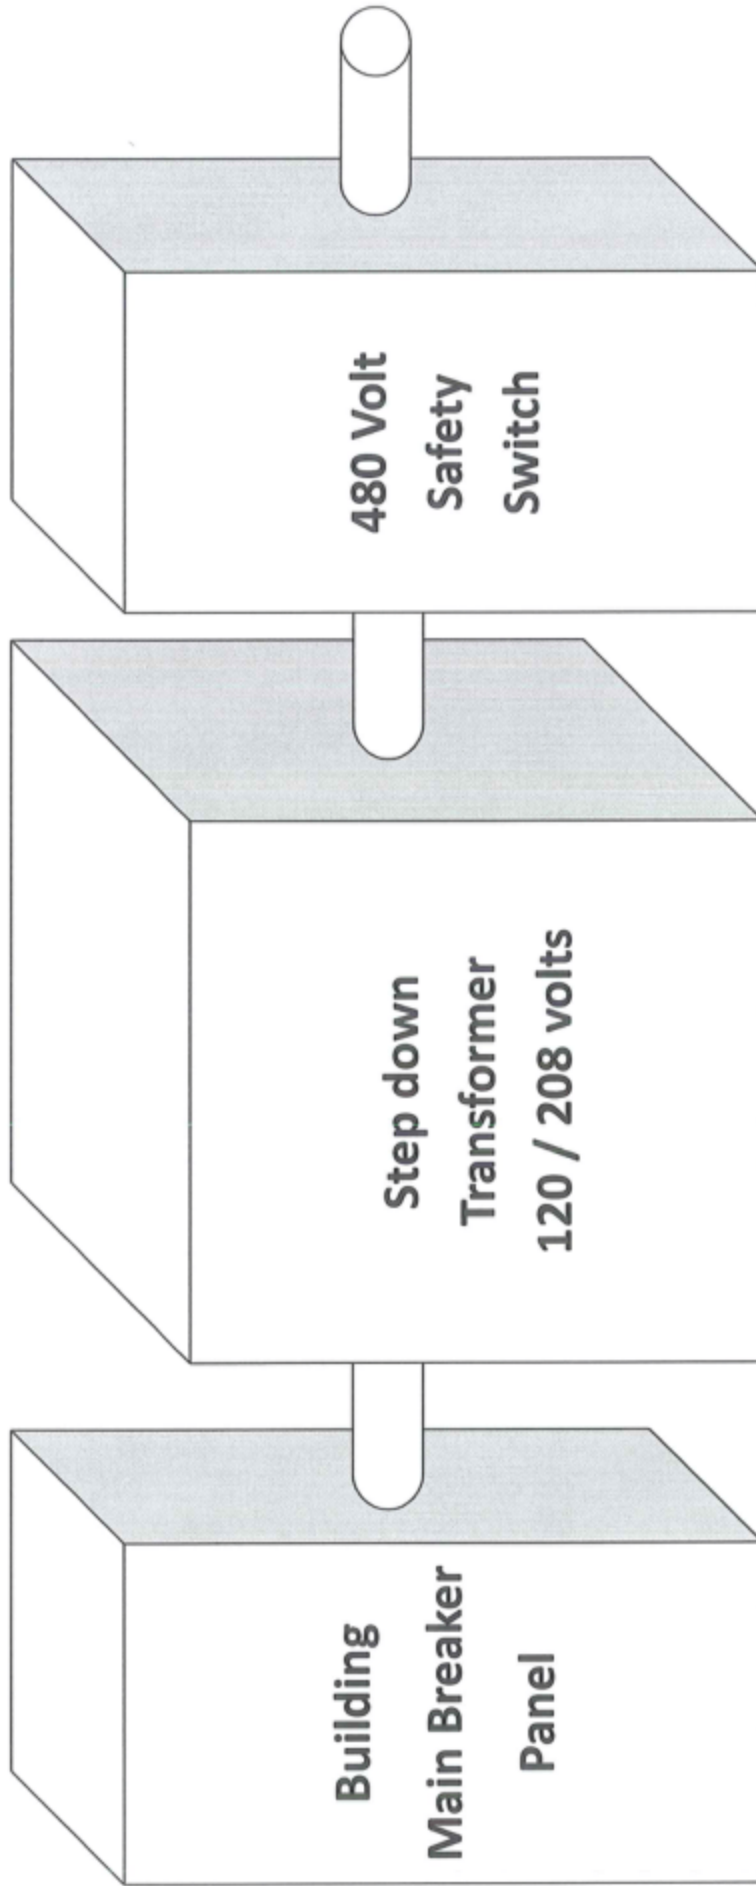

LSJ Typical Substation Schematic